

SURVEY OF 1.00 AC TRACT
 6/25/79


SURVEYED JUNE 25, 1979 BY HAROLD B. WHALEY
 ALEXANDER TWP, ATHENS COUNTY, OHIO
 FOR WILLIAM P. CLARK

HAROLD B. WHALEY
 REG SURV NO. 4986

SCALE 1" = 100'

Sec 16 Athens

18

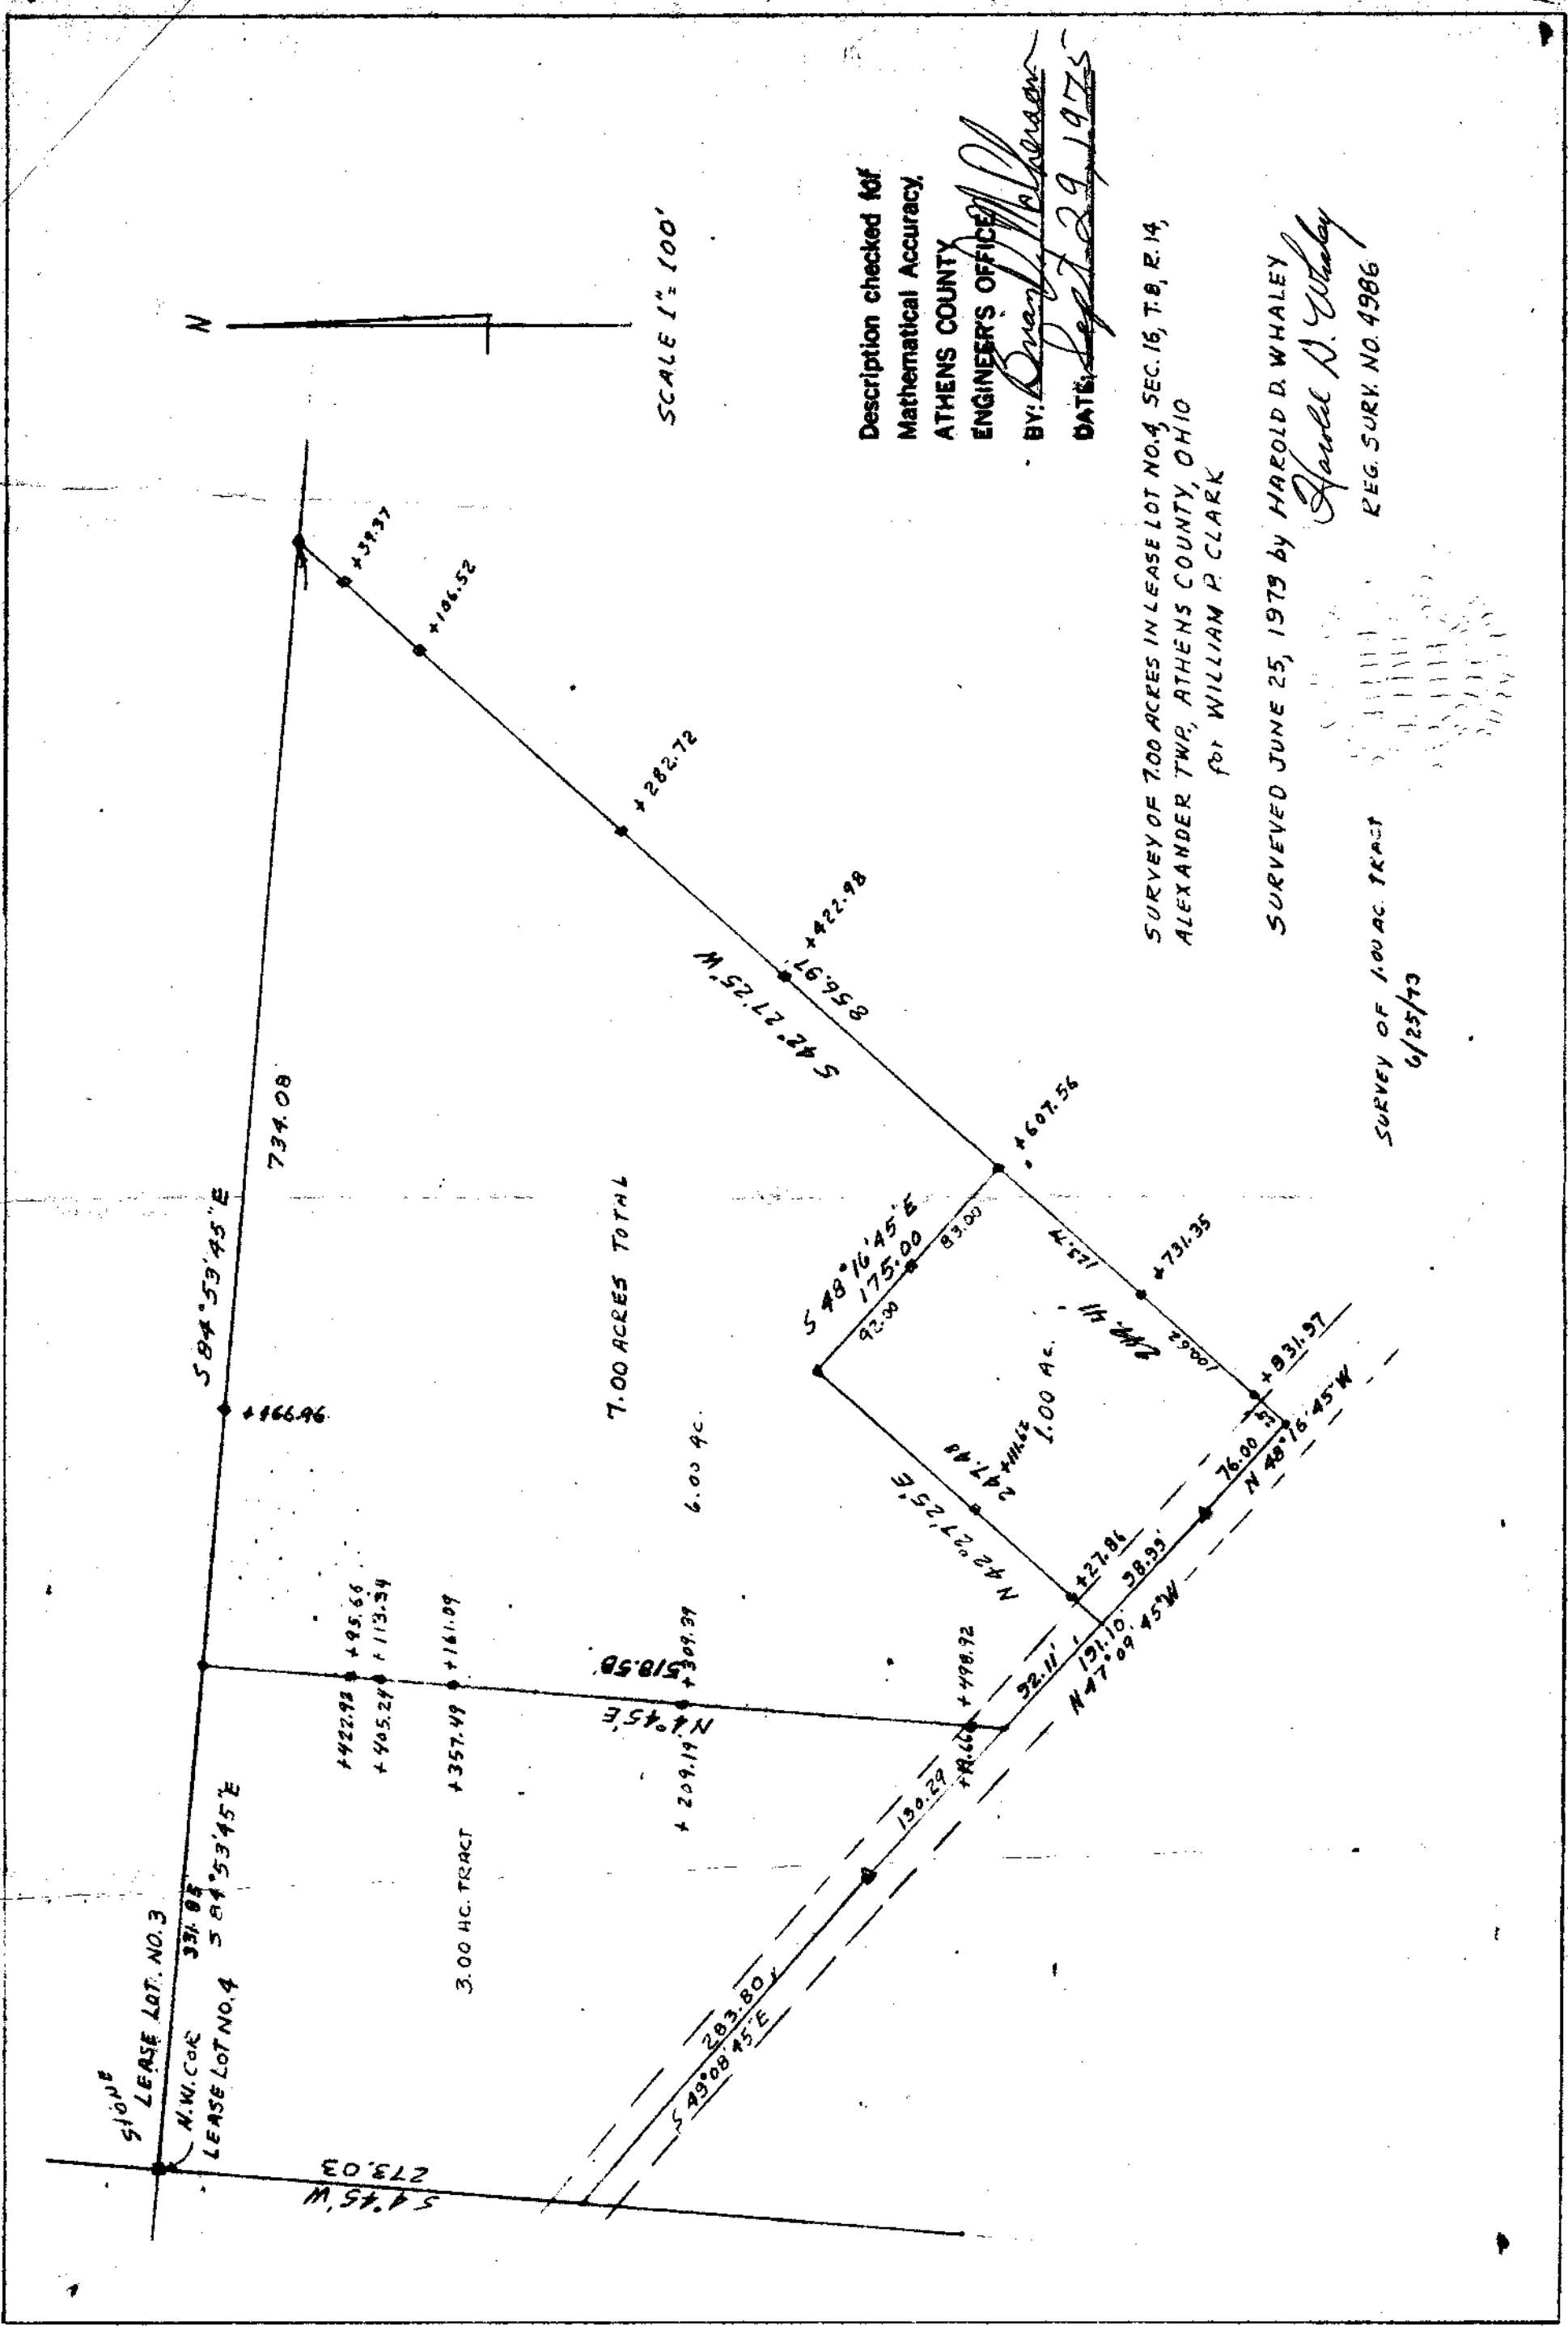

Description checked for
 Mathematical Accuracy
 ATHENS COUNTY
 ENGINEER'S OFFICE
 BY: *Ernest J. Johnson*
 DATE: *Sept 29, 1975*

SURVEY OF 7.00 ACRES IN LEASE LOT NO. 4, SEC. 16, T. 8, R. 14,
 ALEXANDER TWP, ATHENS COUNTY, OHIO
 FOR WILLIAM P. CLARK

SURVEYED JUNE 25, 1973 by HAROLD D. WHALEY
Harold D. Whaley
 REG. SURV. NO. 4986



SURVEY OF 1.00 AC. TRACT
 6/25/73